


MAIN STREET

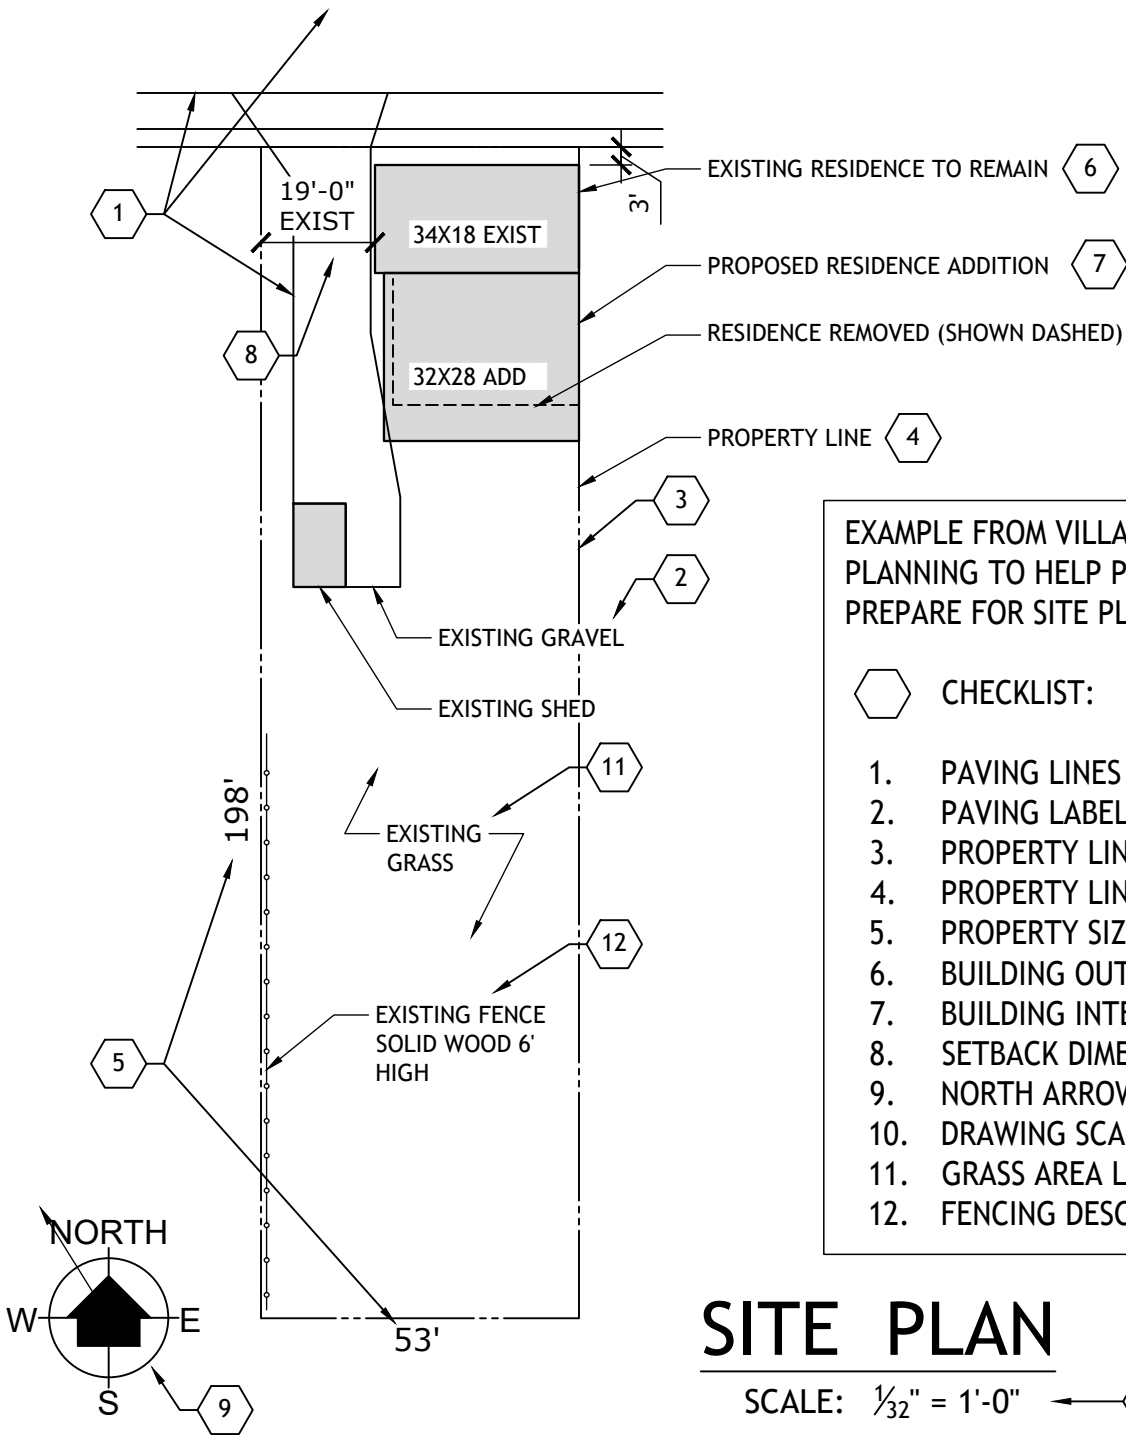

EXAMPLE FROM VILLAGE OF HARVEYSBURG
 PLANNING TO HELP PEOPLE WHO WANT TO
 PREPARE FOR SITE PLAN REVIEW.




CHECKLIST:

1. PAVING LINES & STREET NAMES
2. PAVING LABELS
3. PROPERTY LINES
4. PROPERTY LINE LABEL
5. PROPERTY SIZE
6. BUILDING OUTLINE
7. BUILDING INTENT NOTES
8. SETBACK DIMENSIONS
9. NORTH ARROW
10. DRAWING SCALE
11. GRASS AREA LABELS
12. FENCING DESCRIPTION (IF APPLIES)

SITE PLAN

SCALE: $\frac{1}{32}'' = 1'-0''$

 

PROPERTY OWNER: _____
 ADDRESS: _____
 PHONE: _____
 EMAIL: _____

DATE: _____
 DRAWN BY: _____

**SITE
 SKETCH
 #1**